




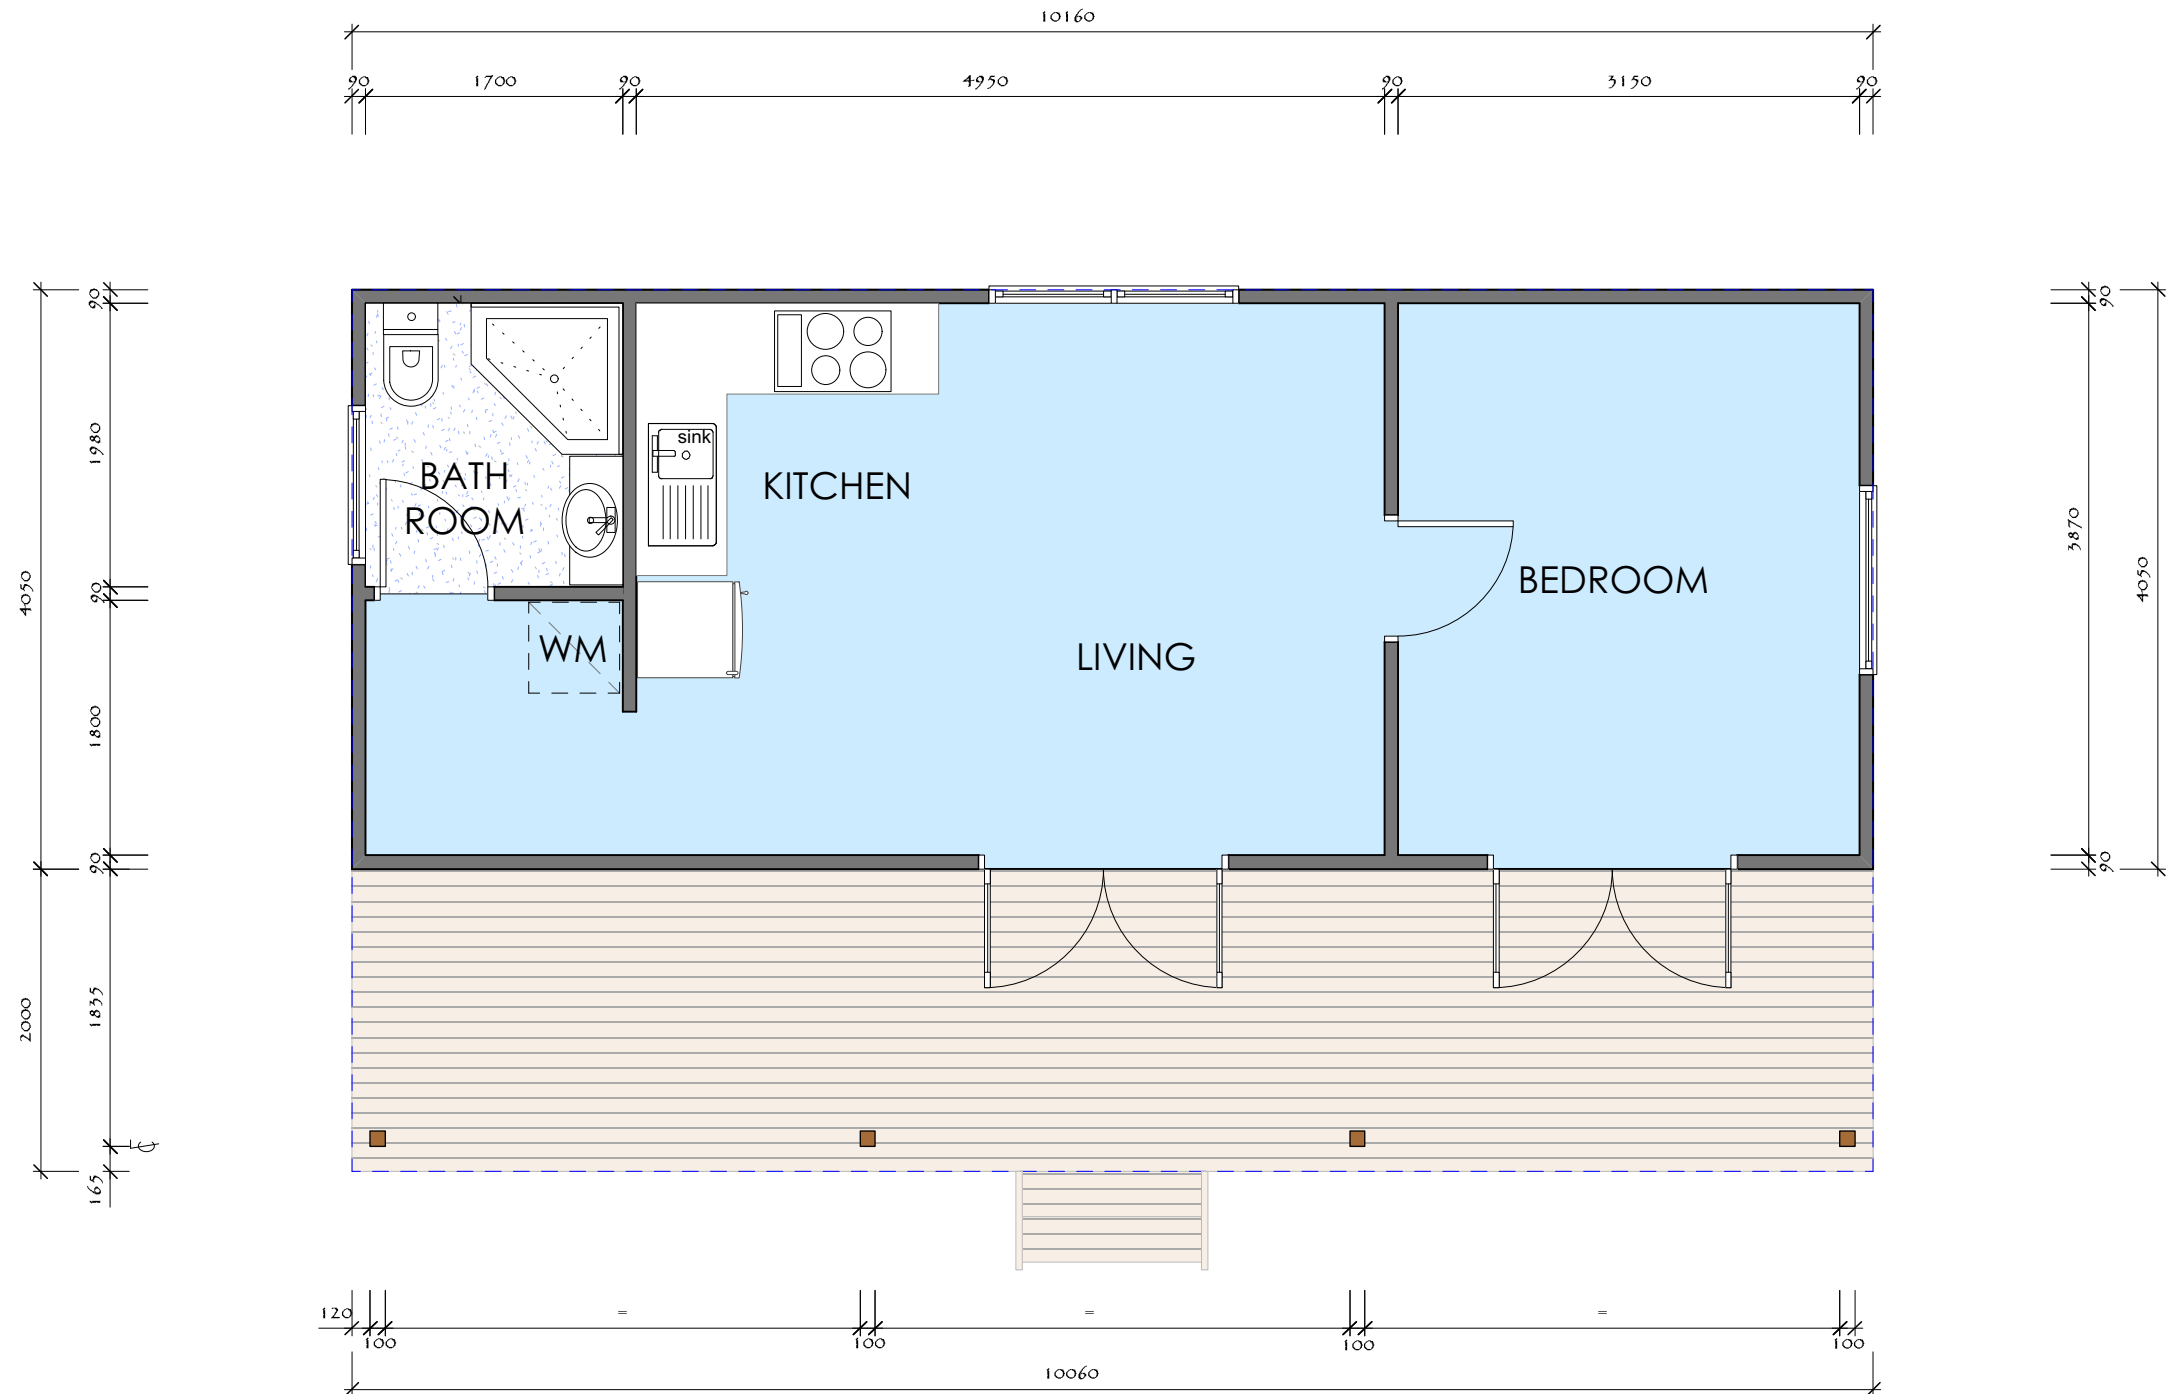


JANE 1 - FLOOR PLAN

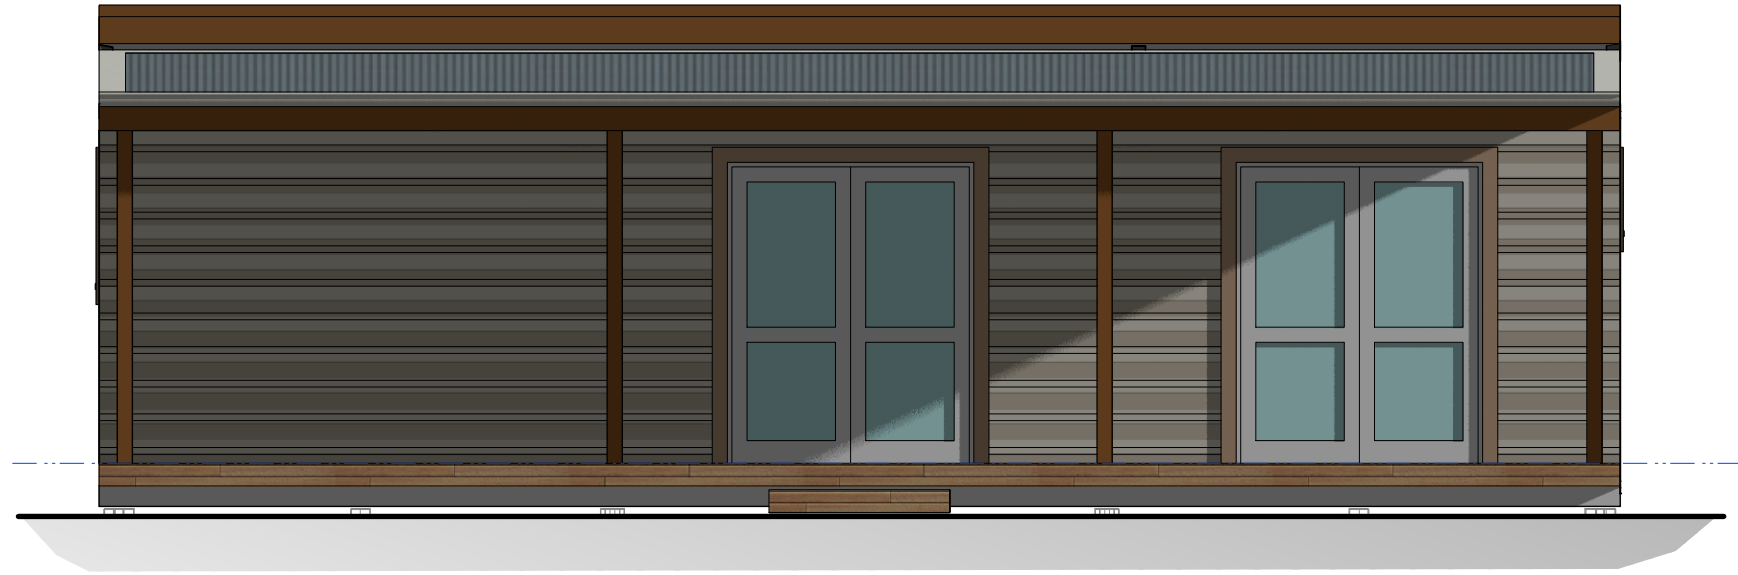


JANE 1 - NORTH ELEVATION

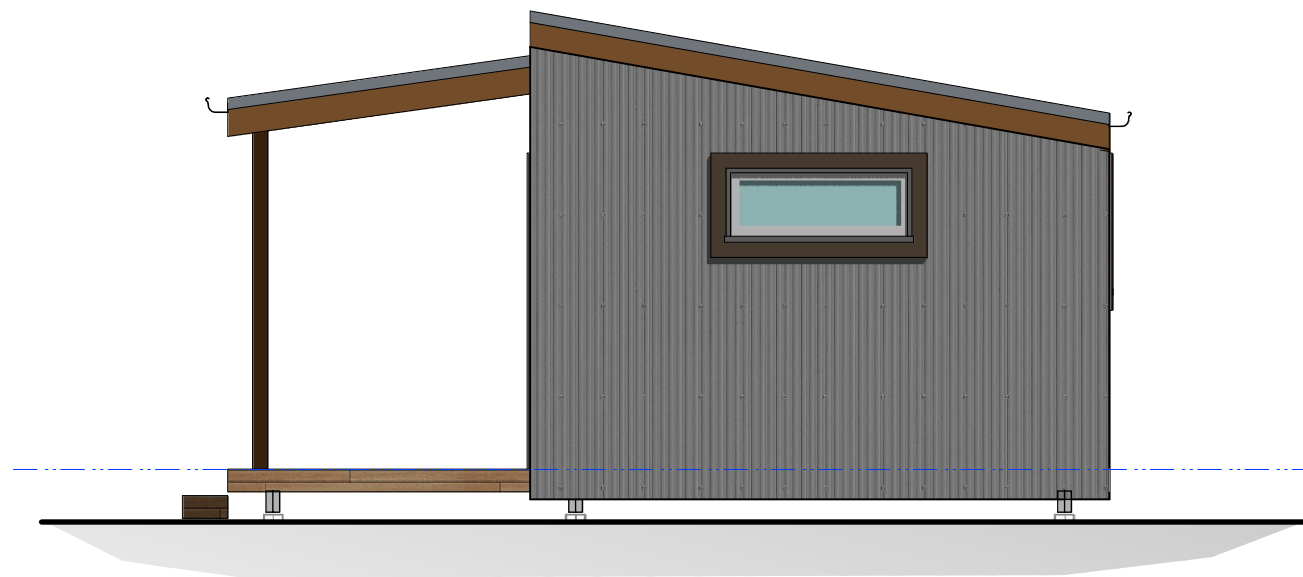

JANE 1 - EAST ELEVATION

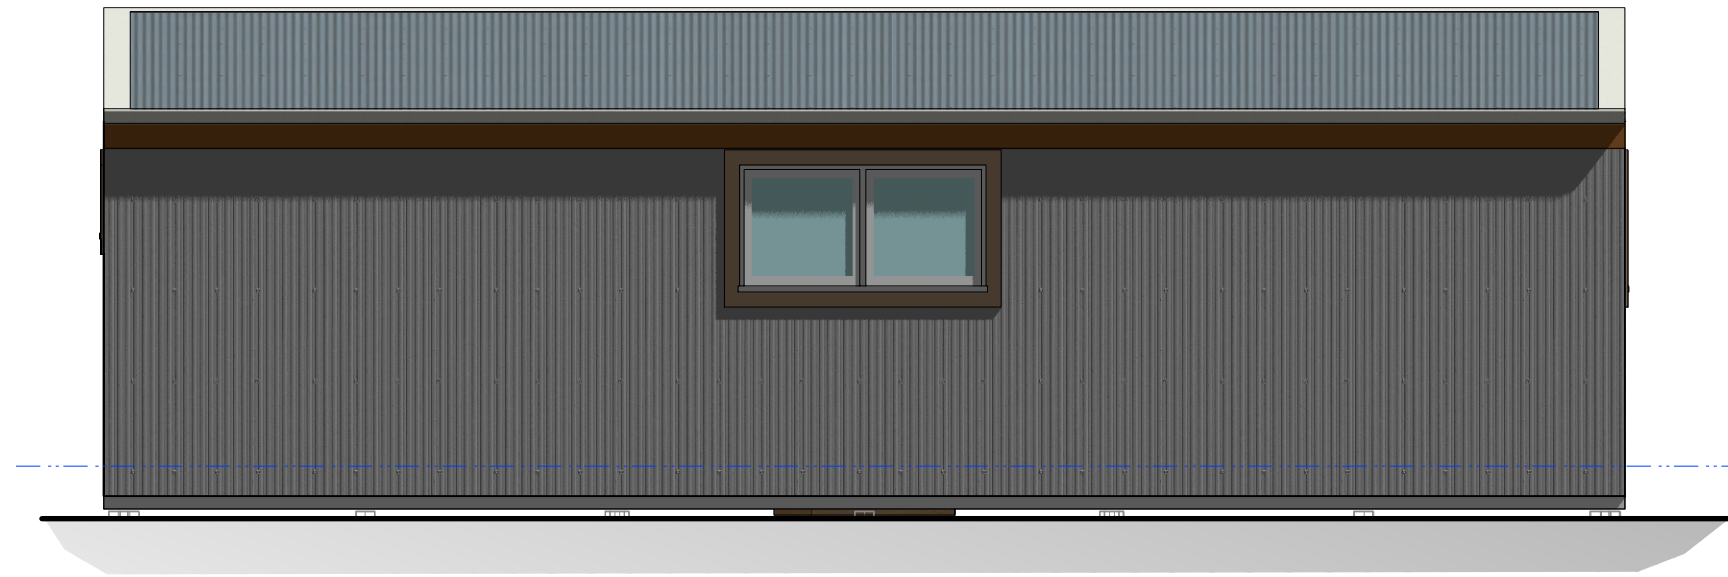

JANE 1 - SOUTH ELEVATION

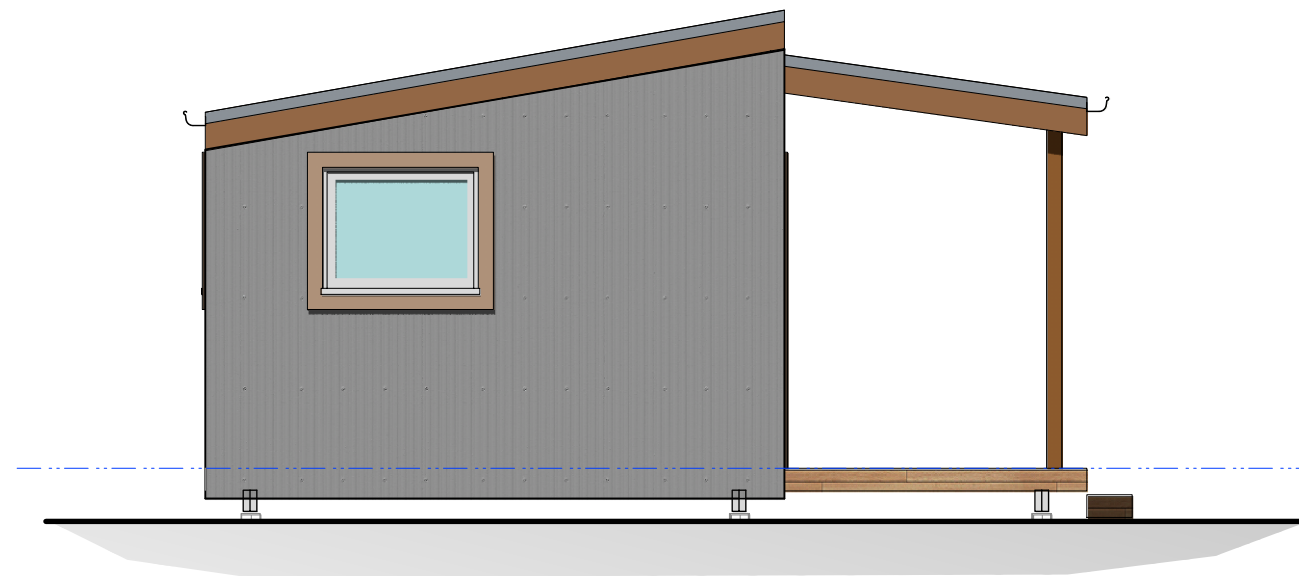

JANE 1 - WEST ELEVATION