




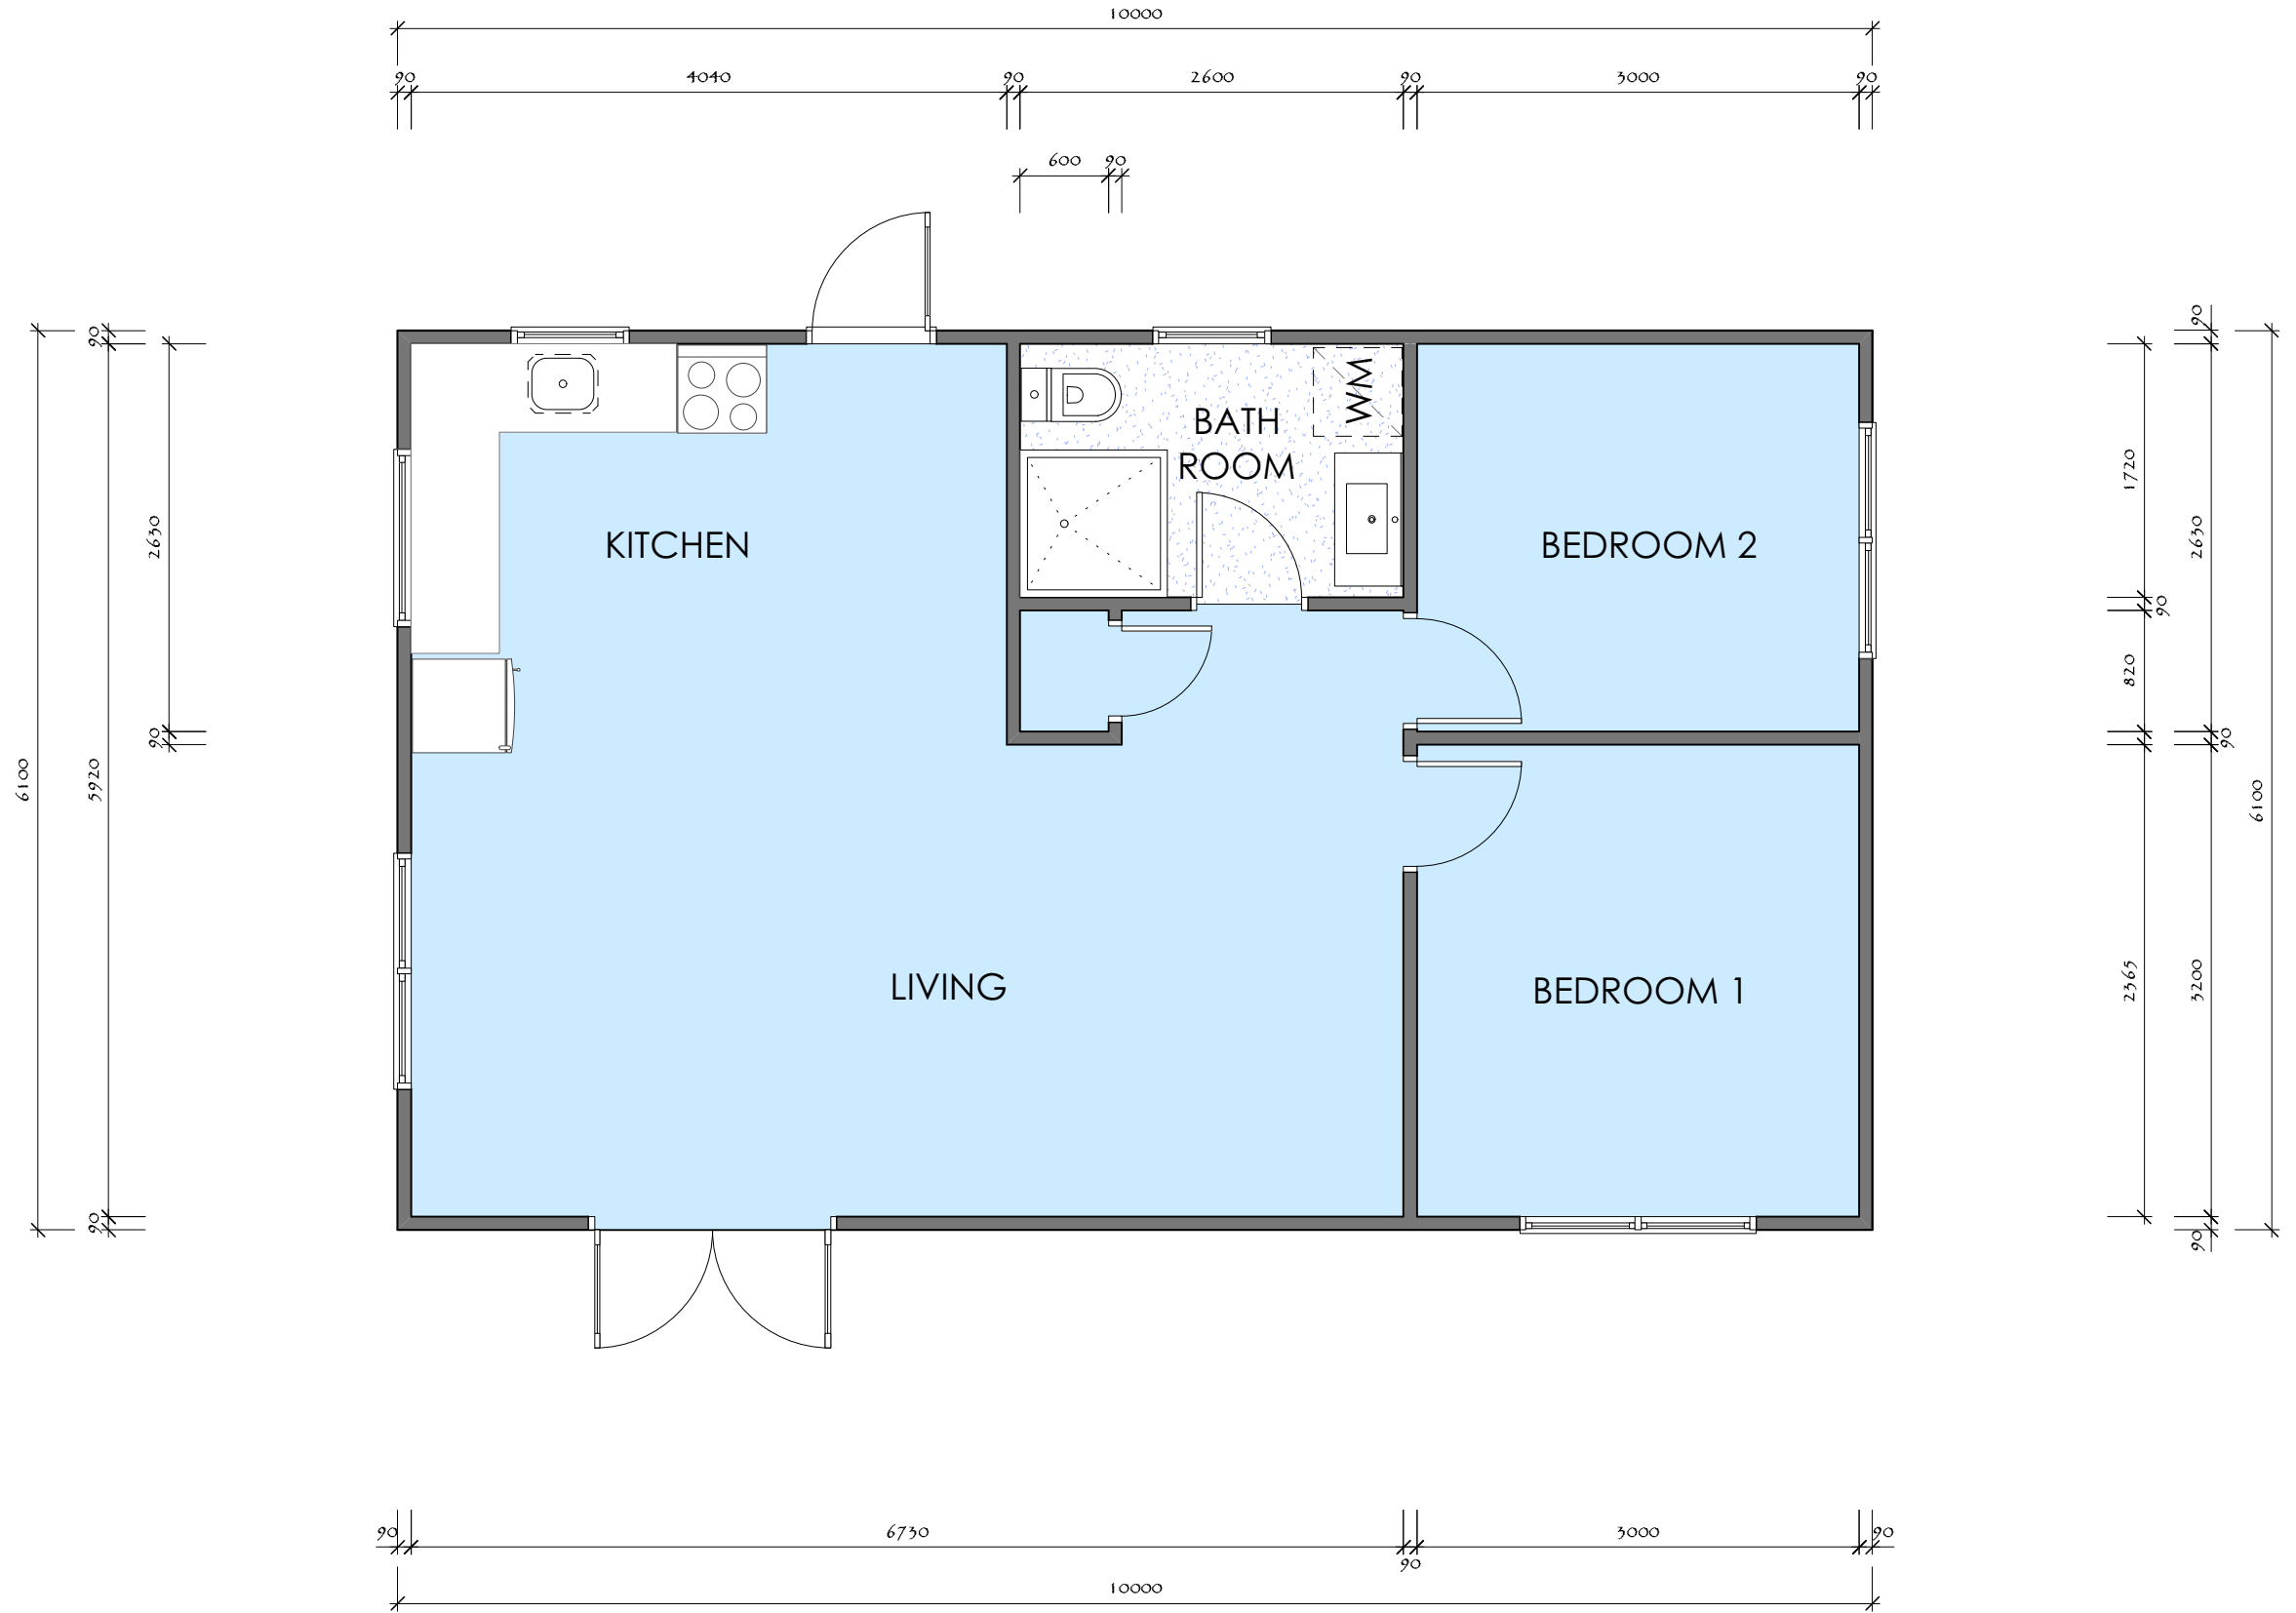


WENDY - FLOOR PLAN

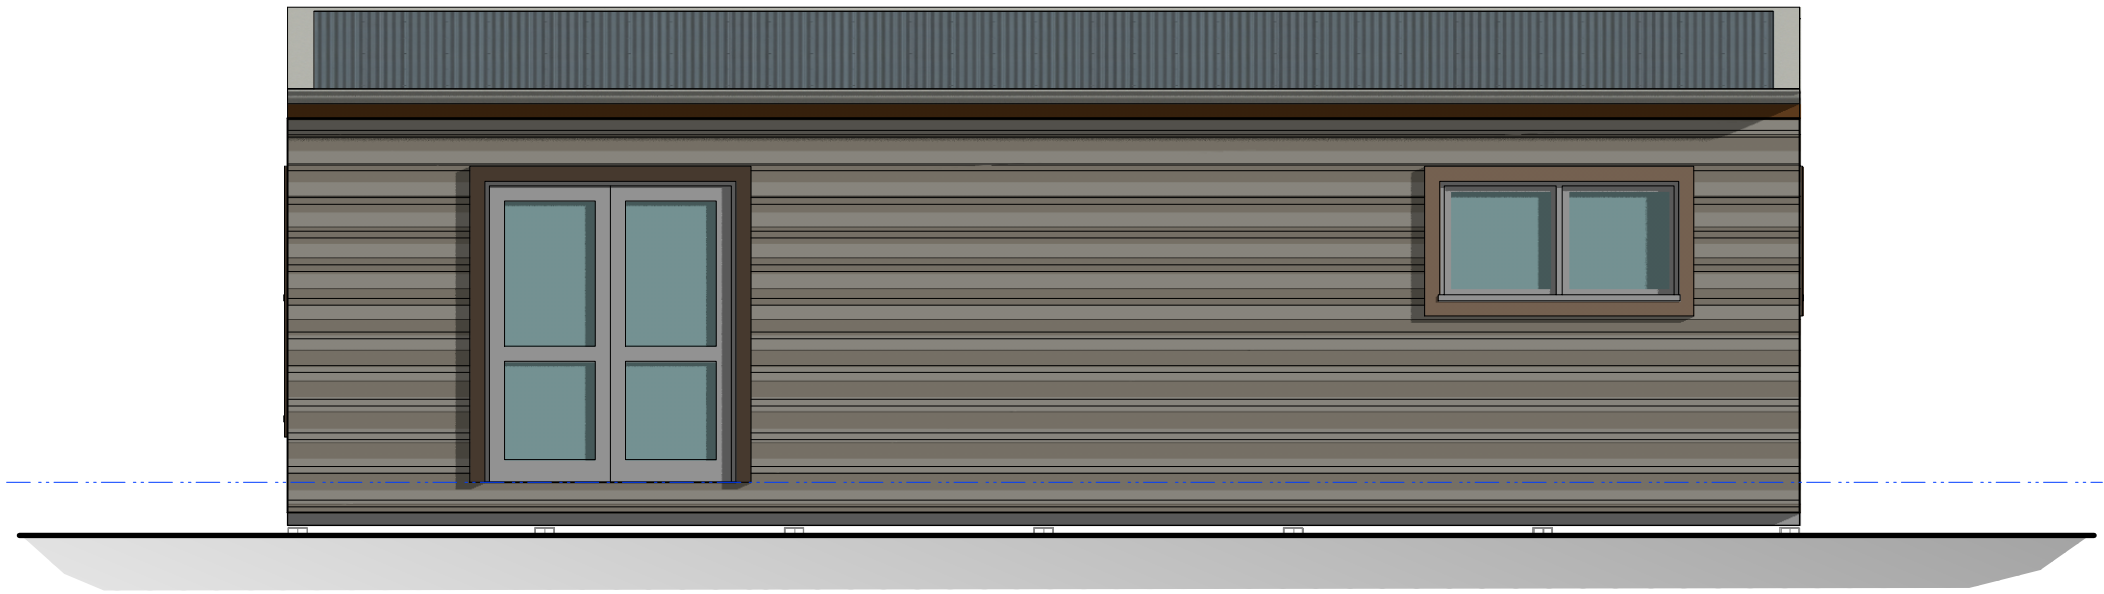


WENDY - NORTH ELEVATION

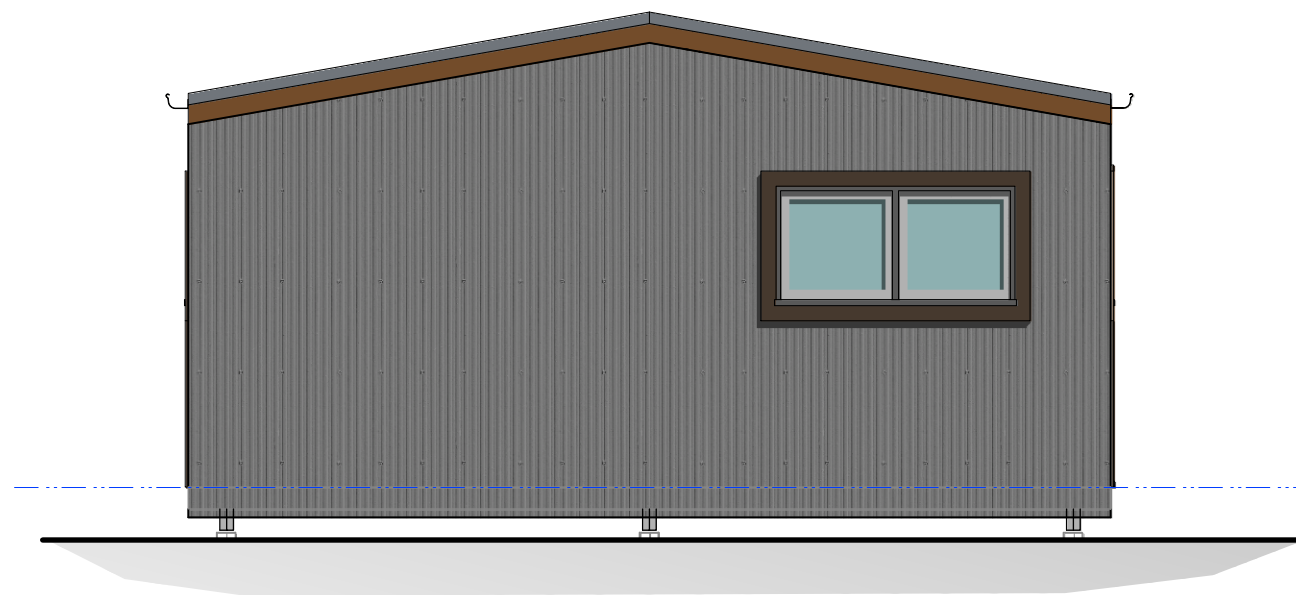

WENDY - EAST ELEVATION

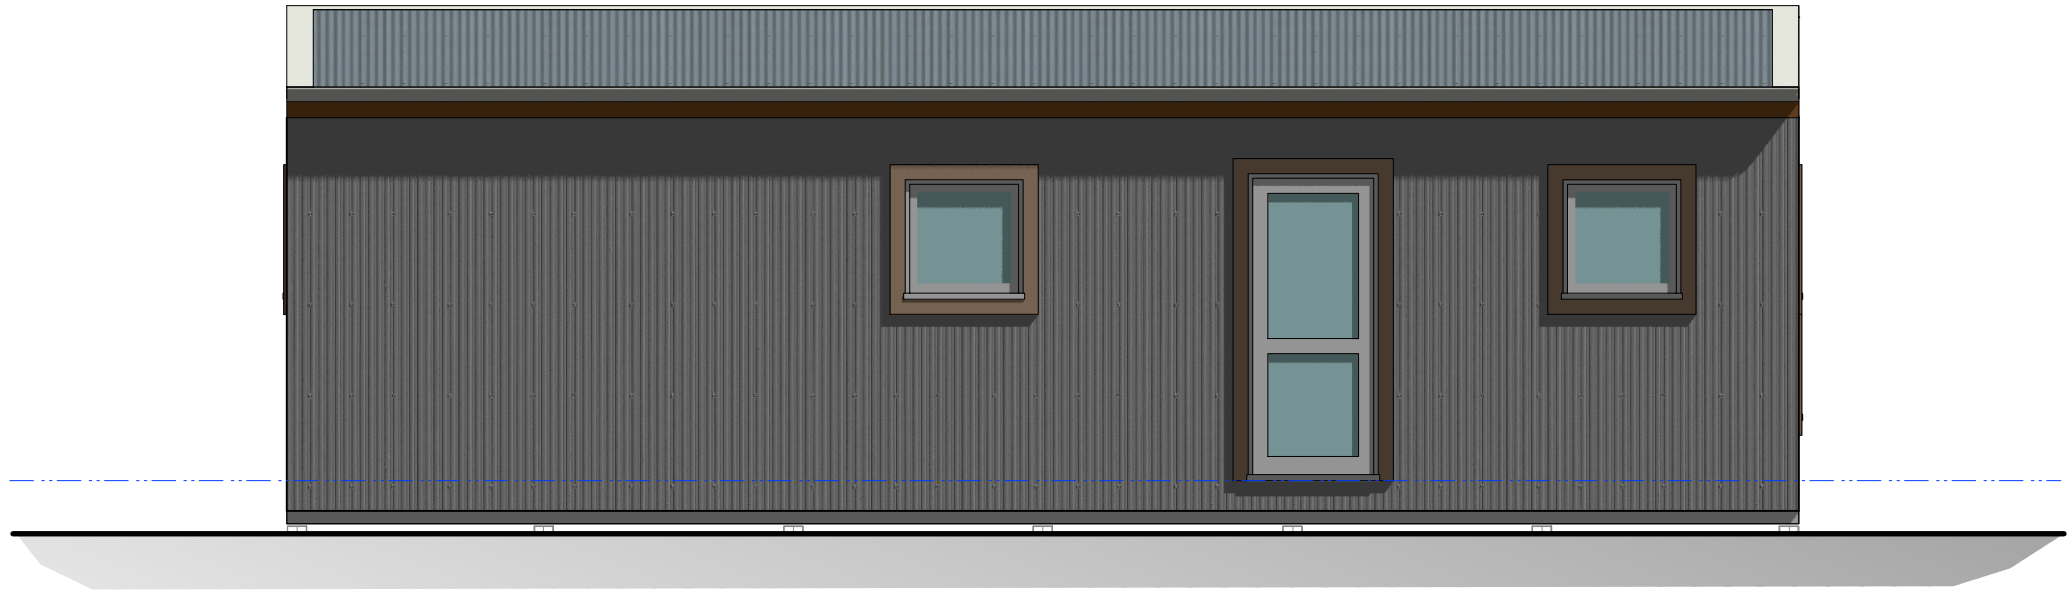

WENDY - SOUTH ELEVATION

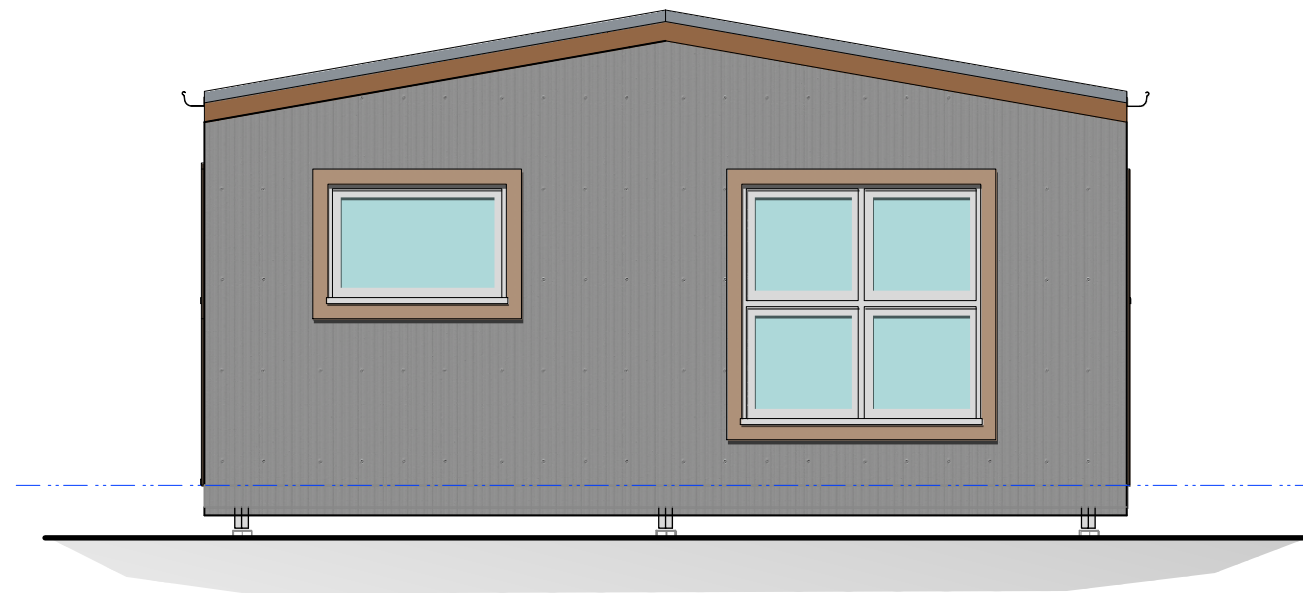

WENDY - WEST ELEVATION