



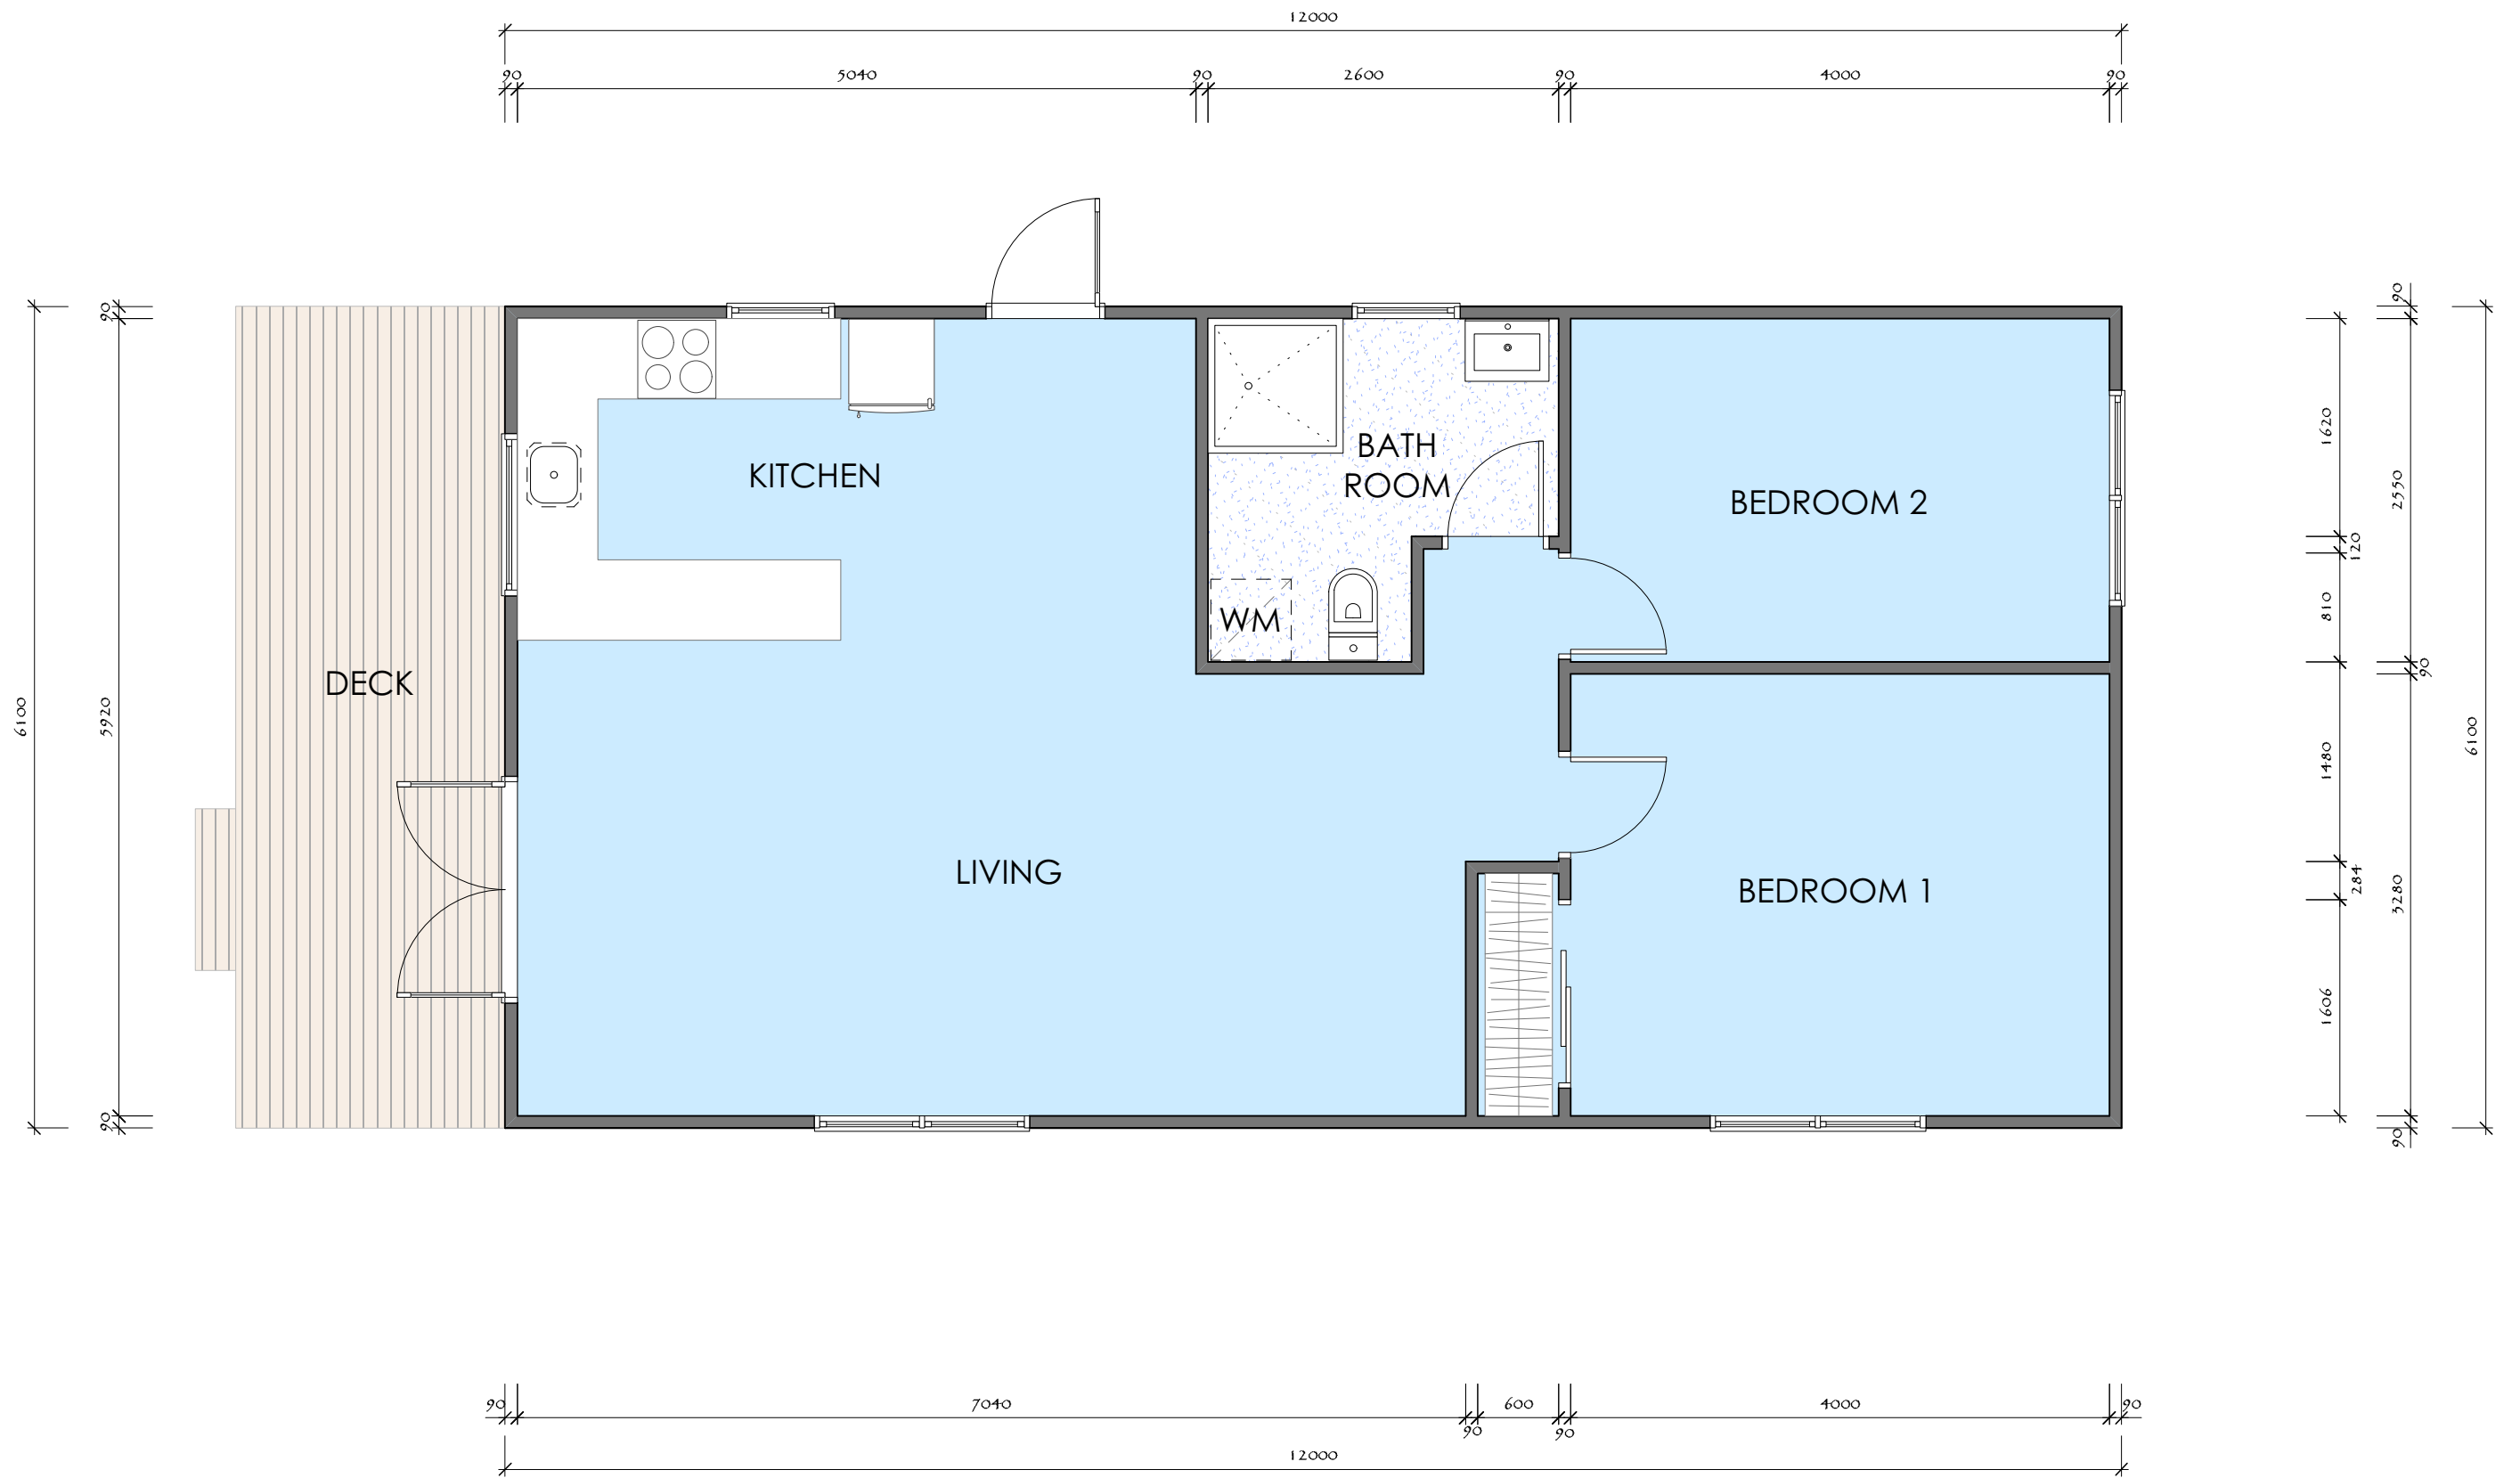


WENDY PLUS - FLOOR PLAN




WENDY PLUS - NORTH ELEVATION

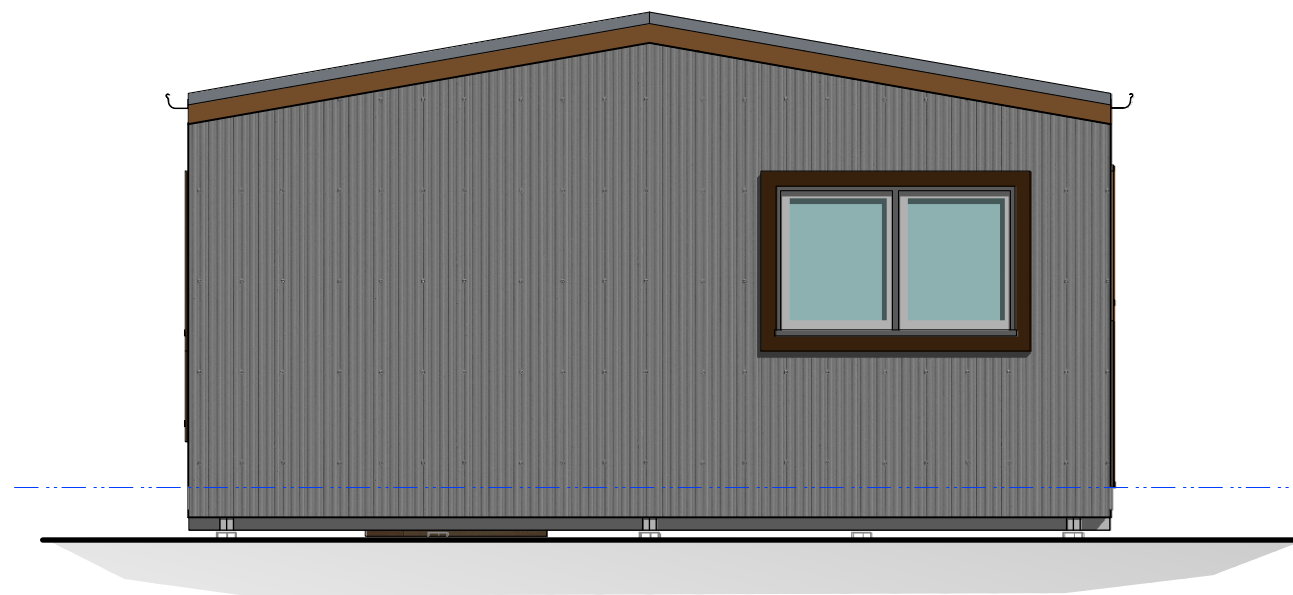

WENDY PLUS - EAST ELEVATION

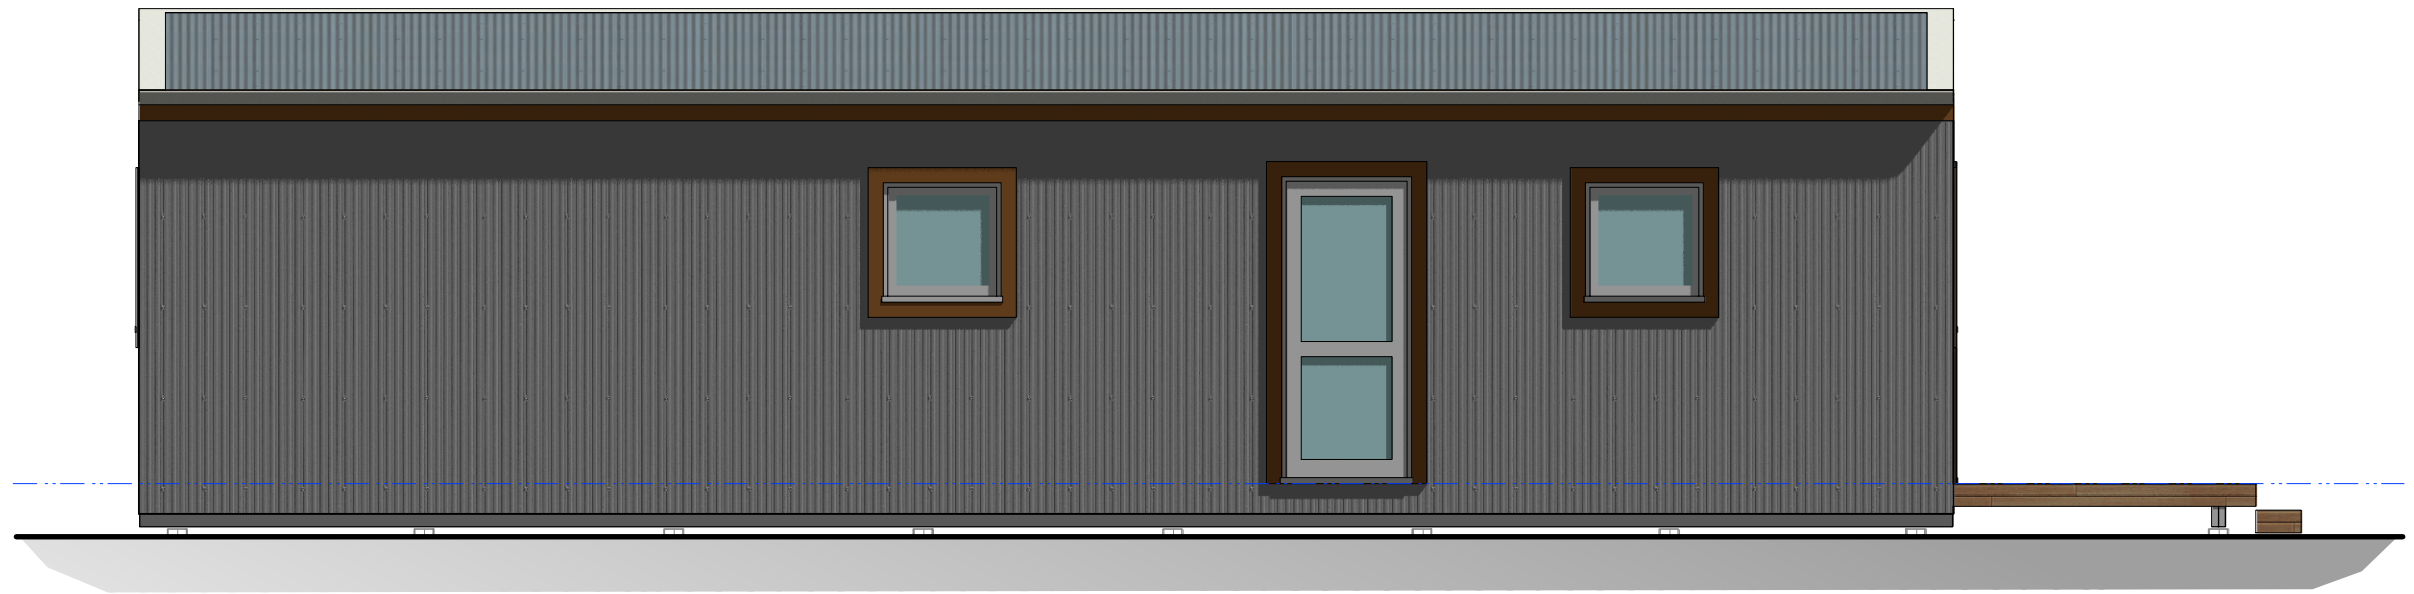

WENDY PLUS - SOUTH ELEVATION

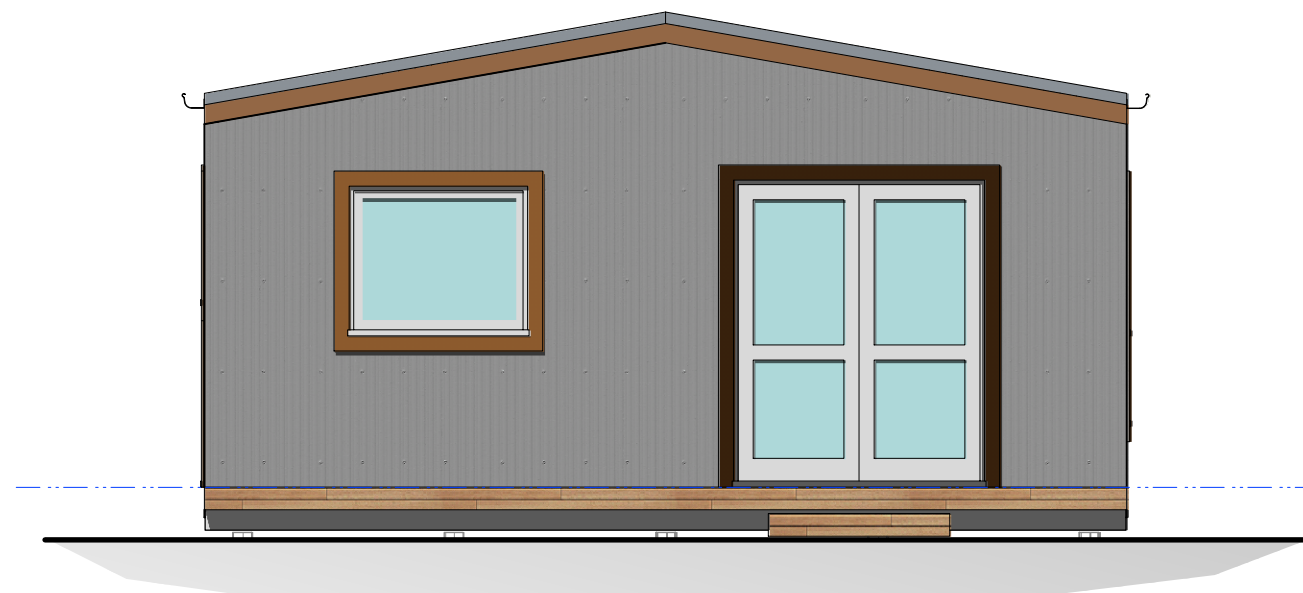

WENDY PLUS - WEST ELEVATION